


NOTES:
 •LAWN TO BE REGRADED & HYDROSEEDDED
 •SHED LOCATION NOT EXACT
 •PROPOSED TREE REMOVAL NOT SHOWN ON THIS PLAN
 •PROPOSED RET. WALL APPROX: 3' X 8'

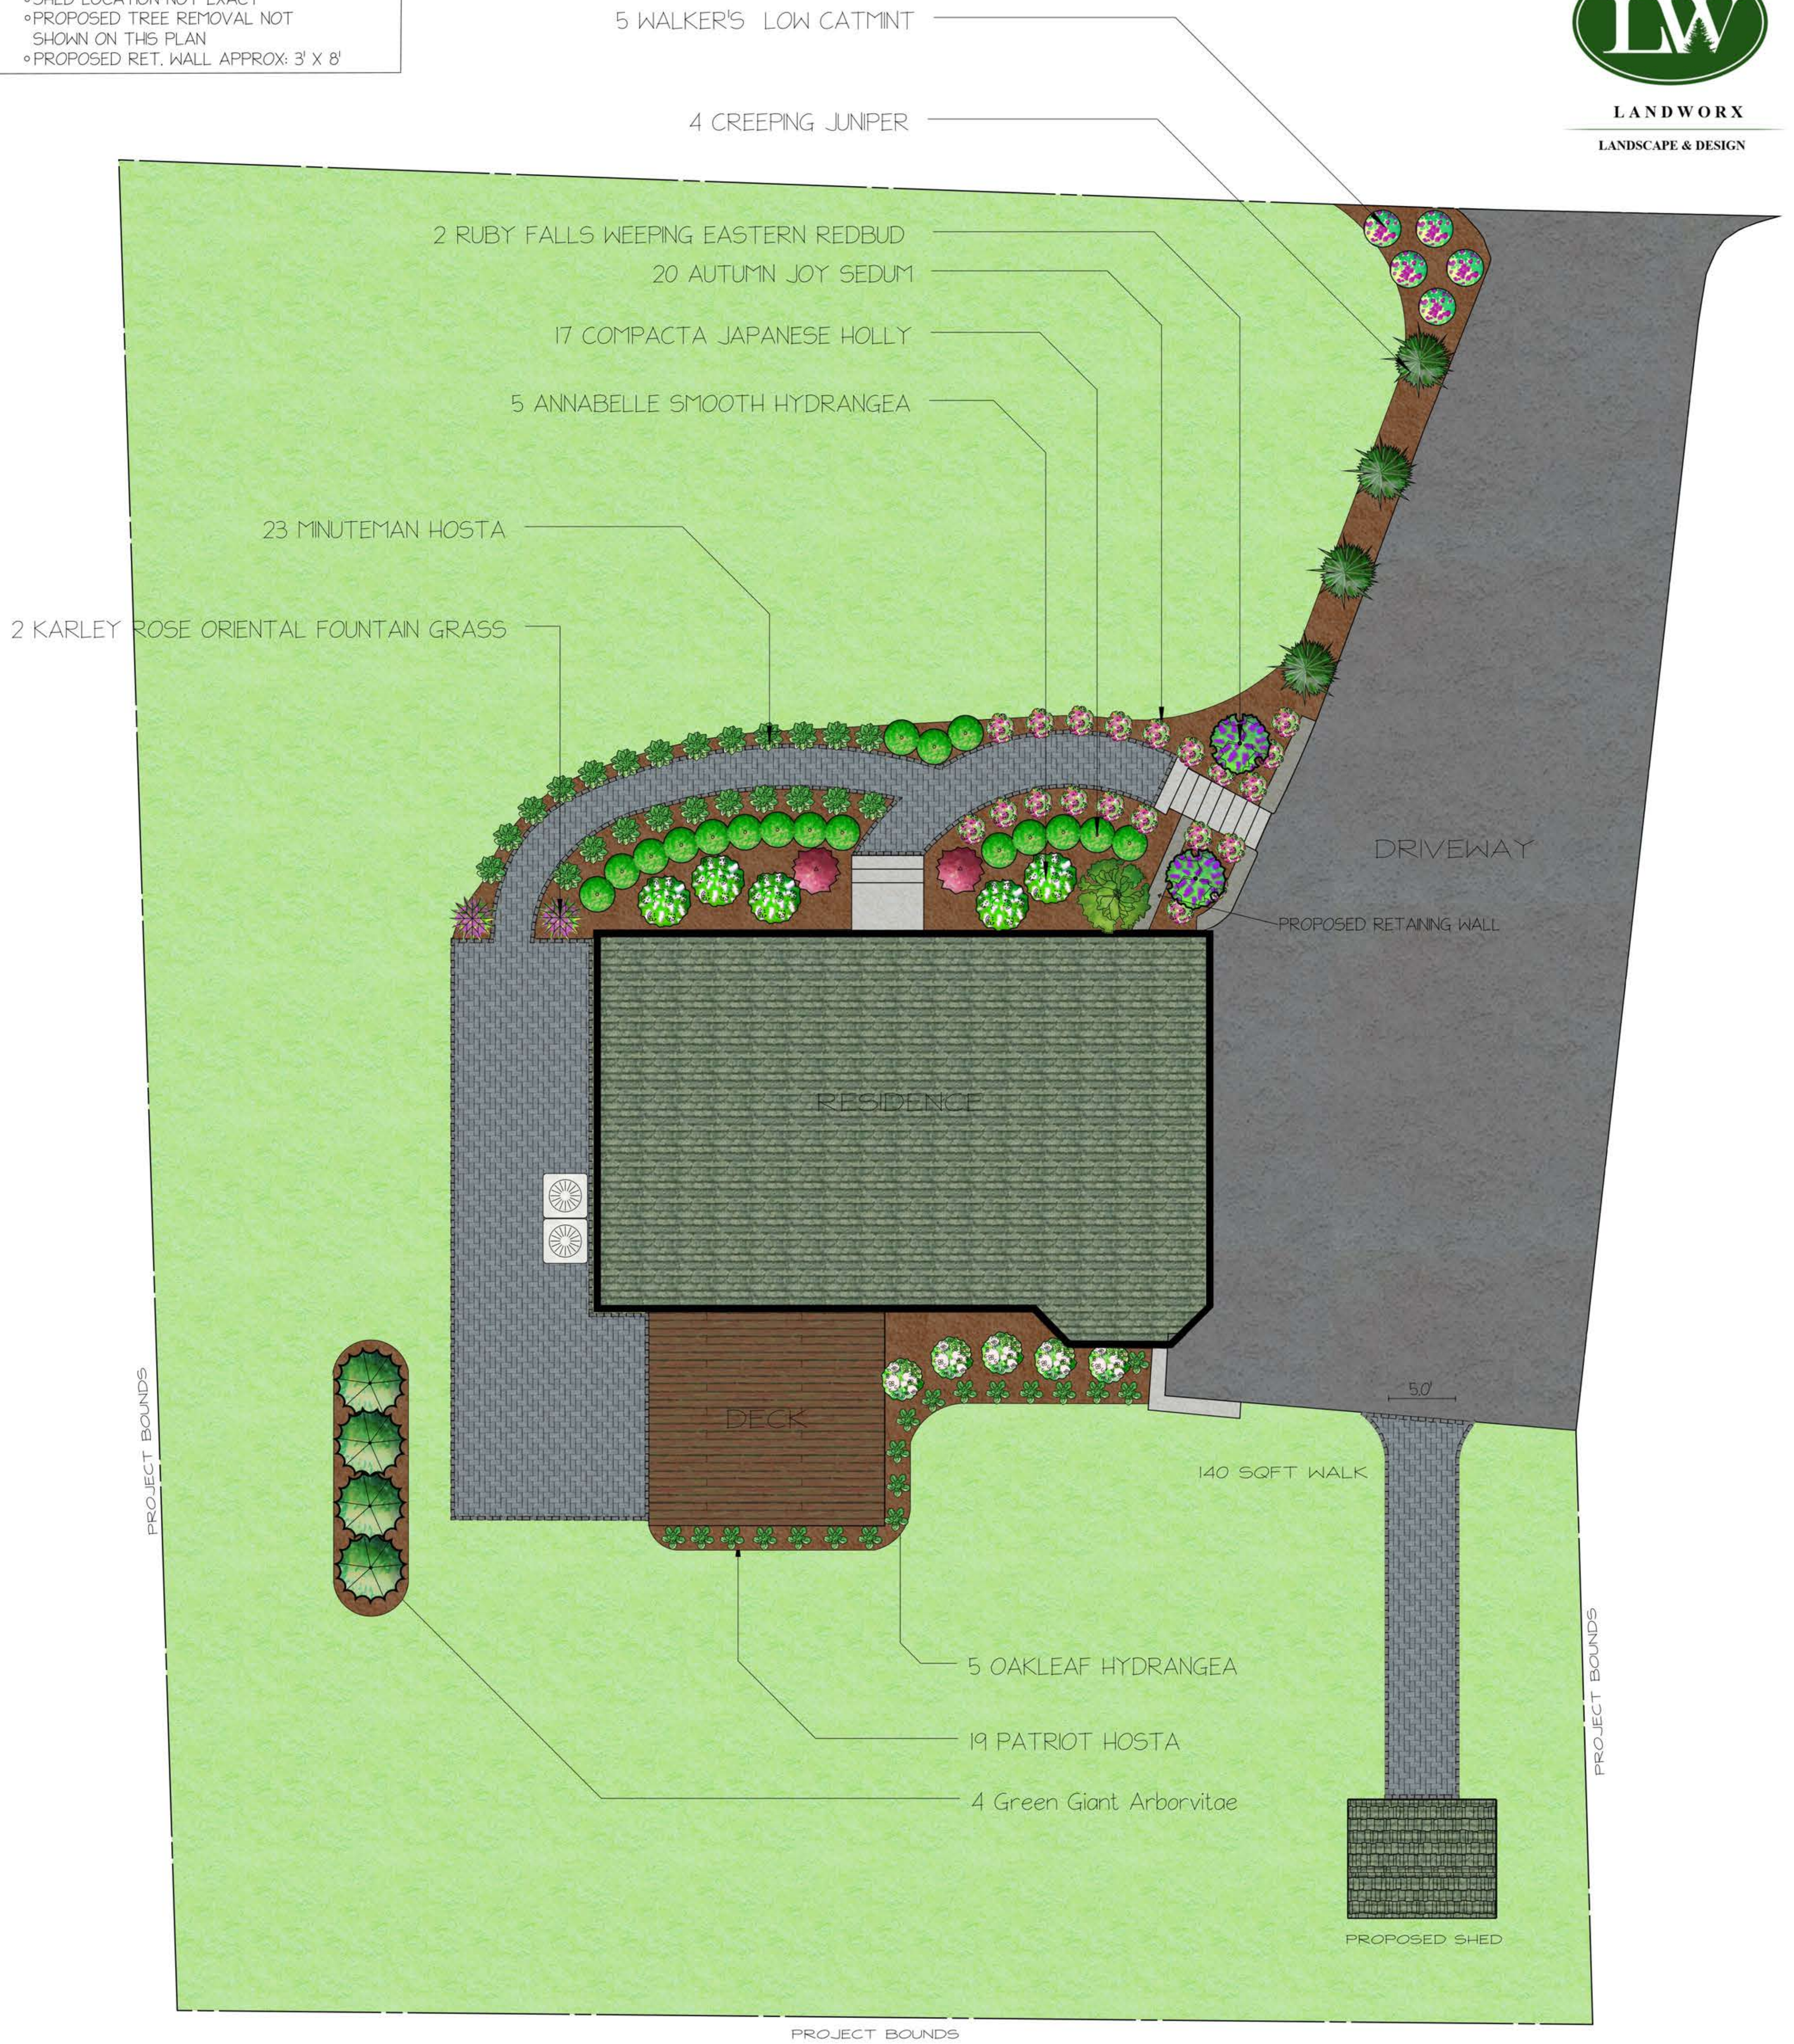

LANDWORX
 LANDSCAPE & DESIGN



PLANT SCHEDULE

Qty	Botanical Name	Common Name
Trees		
2	CERCIS CANADENSIS 'RUBY FALLS'	RUBY FALLS WEeping EASTERN REDBUD
Conifers		
4	Thuja plicata 'Green Giant'	Green Giant Arborvitae
Shrubs		
5	Hydrangea arborescens 'Annabelle'	ANNABELLE SMOOTH HYDRANGEA
5	Hydrangea quercifolia	OAKLEAF HYDRANGEA
17	Ilex crenata 'Compacta'	COMPACTA JAPANESE HOLLY
Ornamental Grasses		
2	Pennisetum orientale 'Karley Rose'	KARLEY ROSE ORIENTAL FOUNTAIN GRASS
Perennials and Annuals		
23	Hosta 'Minuteman'	MINUTEMAN HOSTA
19	Hosta fortunei 'Patriot'	PATRIOT HOSTA
5	Nepeta x faassenii 'Walker's Low'	WALKER'S LOW CATMINT
Succulents		
20	Hylotelephium (Herbstfreude Group) 'Autumn Joy'	AUTUMN JOY SEDUM
Groundcovers		
4	Juniperus horizontalis	CREEPING JUNIPER

